



HOH.

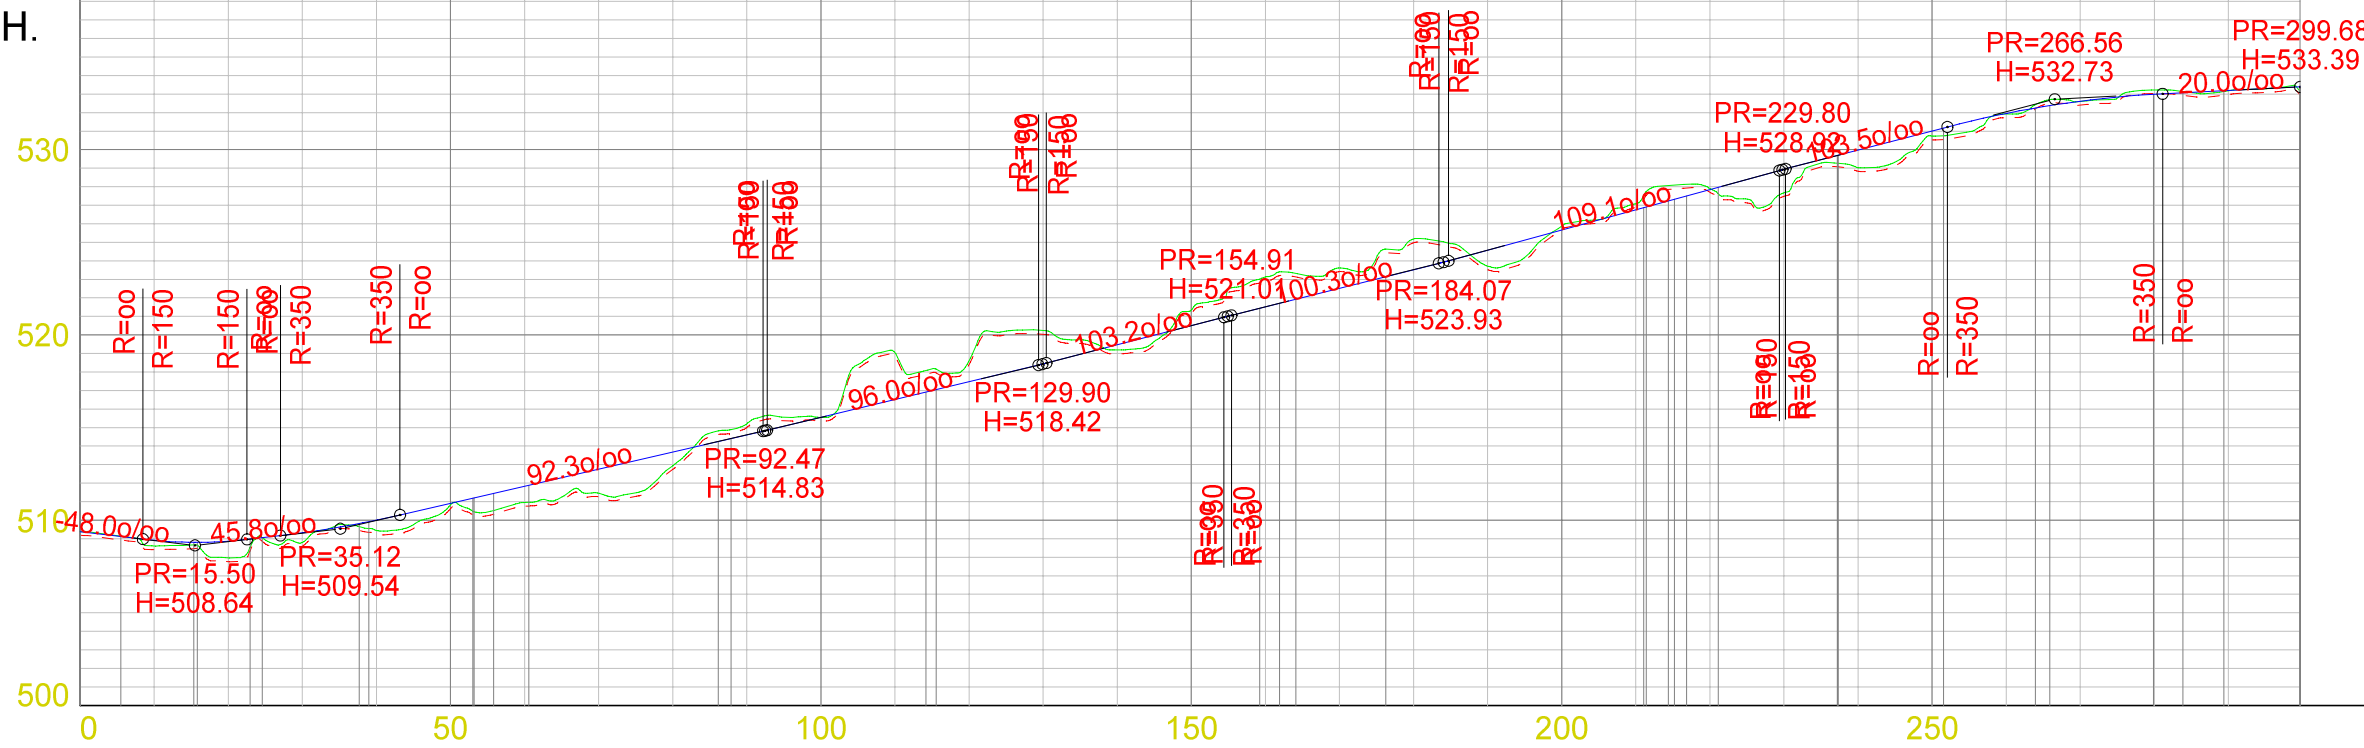

PROFIL NR.	0.00	5.48	15.35	15.83	22.94	24.57	37.66	38.98	53.02	53.18	55.81	60.57	86.15	87.88	114.17	115.57	159.25	181.02	184.10	176.26	211.09	211.41	214.39	216.86	221.13	237.22	237.34	251.53	263.97	265.89	279.89	283.88	289.37	299.68																														
HOR. KURV.					R=30.00	R=30.00			R=31.09				R=67.57				R=31.68				R=30.05						R=52.08	R=79.29	R=65.53	R=30.00																																		
BREDDUTV.	
TVERRFALL (1%=2mm)	
	H.kj.b.k.	
	V.kj.b.k.	
PROFIL H.	509.38	509.38	508.65	508.91	507.97	508.87	508.80	509.32	509.44	510.00	510.84	510.91	510.96	511.83	511.46	512.76	512.94	513.68	515.24	514.60	515.55	515.55	519.04	516.51	518.55	517.47	520.24	518.44	519.19	519.47	521.34	520.50	523.13	521.52	523.62	522.52	525.18	523.52	523.74	524.58	525.87	525.67	527.07	526.76	527.41	527.39	527.94	527.85	527.67	528.94	529.03	529.98	530.73	531.01	531.93	531.96	532.61	532.62	533.22	532.99	533.18	533.19	533.18	533.39
TERRENG H.	509.38	509.38	508.65	508.91	507.97	508.87	508.80	509.32	509.44	510.00	510.84	510.91	510.96	511.83	511.46	512.76	512.94	513.68	515.24	514.60	515.55	515.55	519.04	516.51	518.55	517.47	520.24	518.44	519.19	519.47	521.34	520.50	523.13	521.52	523.62	522.52	525.18	523.52	523.74	524.58	525.87	525.67	527.07	526.76	527.41	527.39	527.94	527.85	527.67	528.94	529.03	529.98	530.73	531.01	531.93	531.96	532.61	532.62	533.22	532.99	533.18	533.19	533.18	533.39
OVERBYGN.T.	

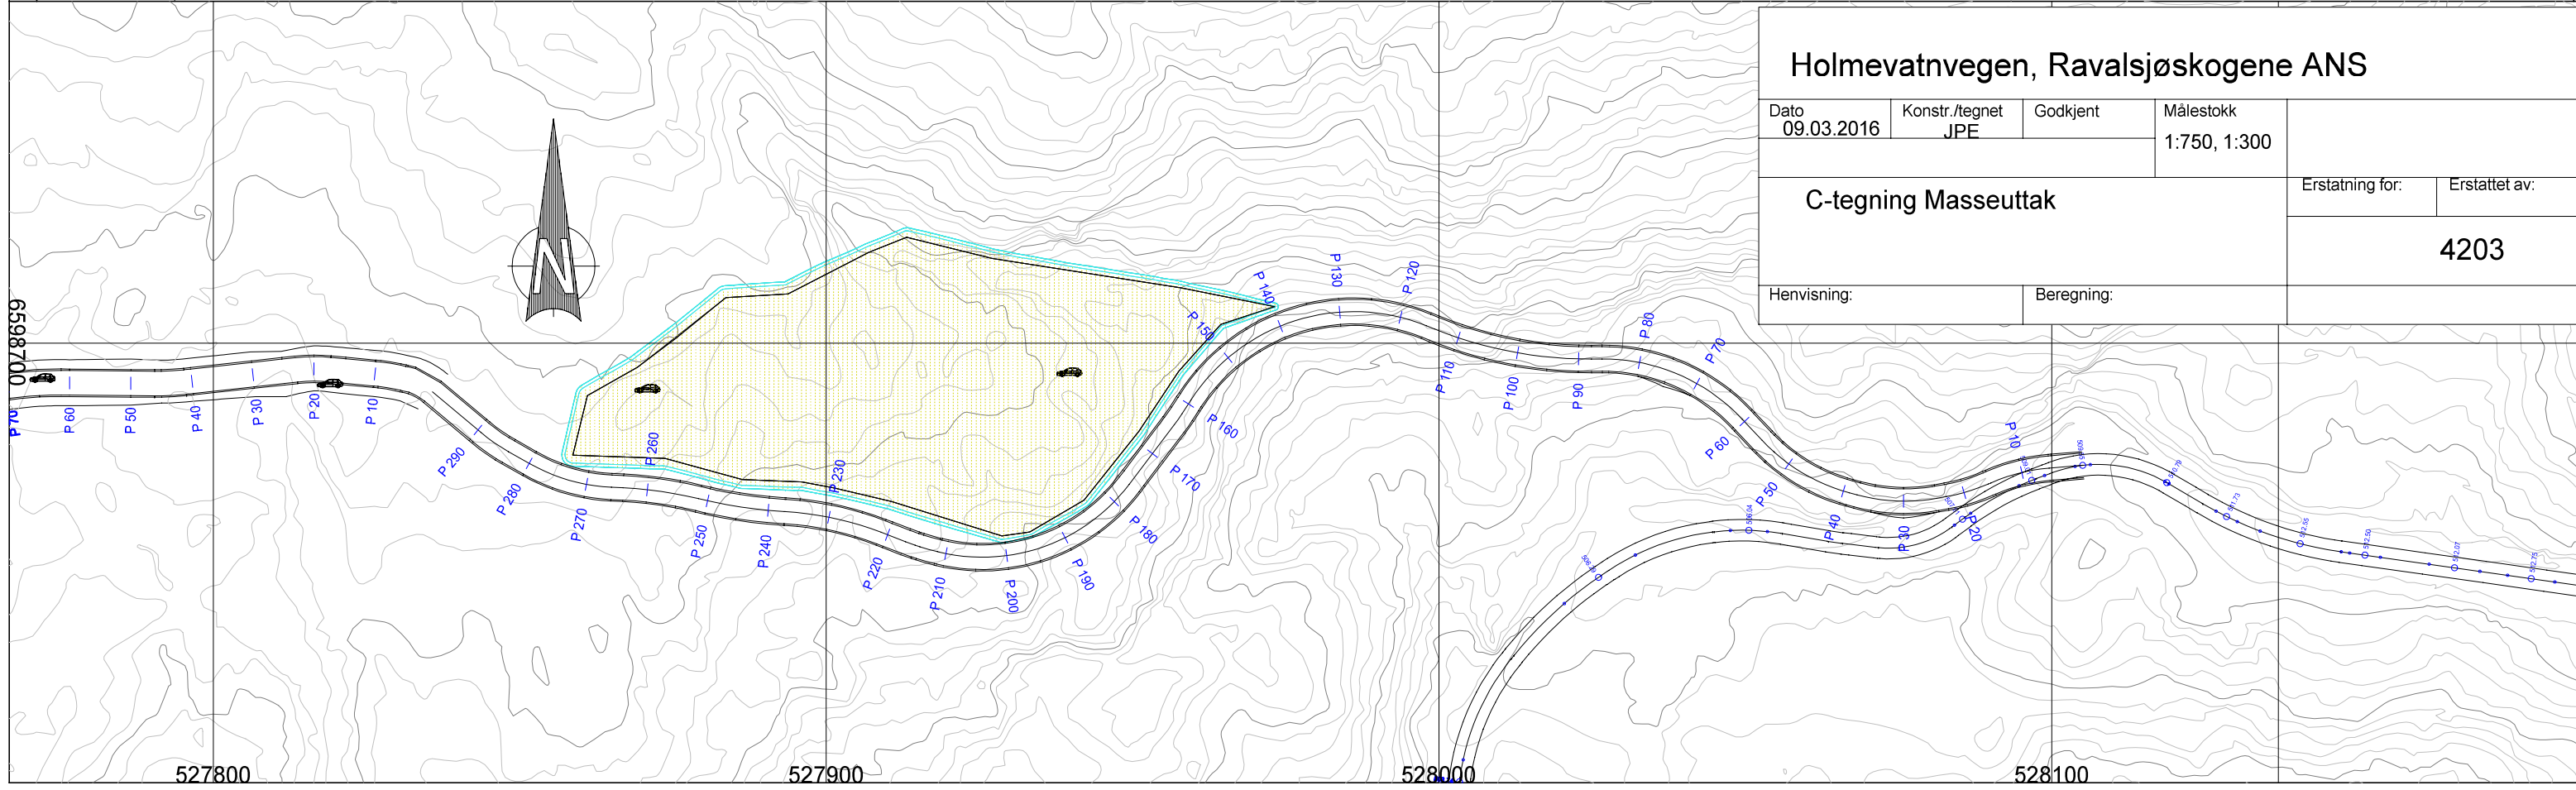

<b>Holmevatnvegen, Ravalsjøskogene ANS</b>			
Dato	Konstr./tegnet	Godkjent	Målestokk
09.03.2016	JPE		1:750, 1:300
C-tegning Masseuttak			Erstattet av:
			<b>4203</b>
Hensvisning:		Beregning:	